


Rev	Details of Revision	Date	By	Checked

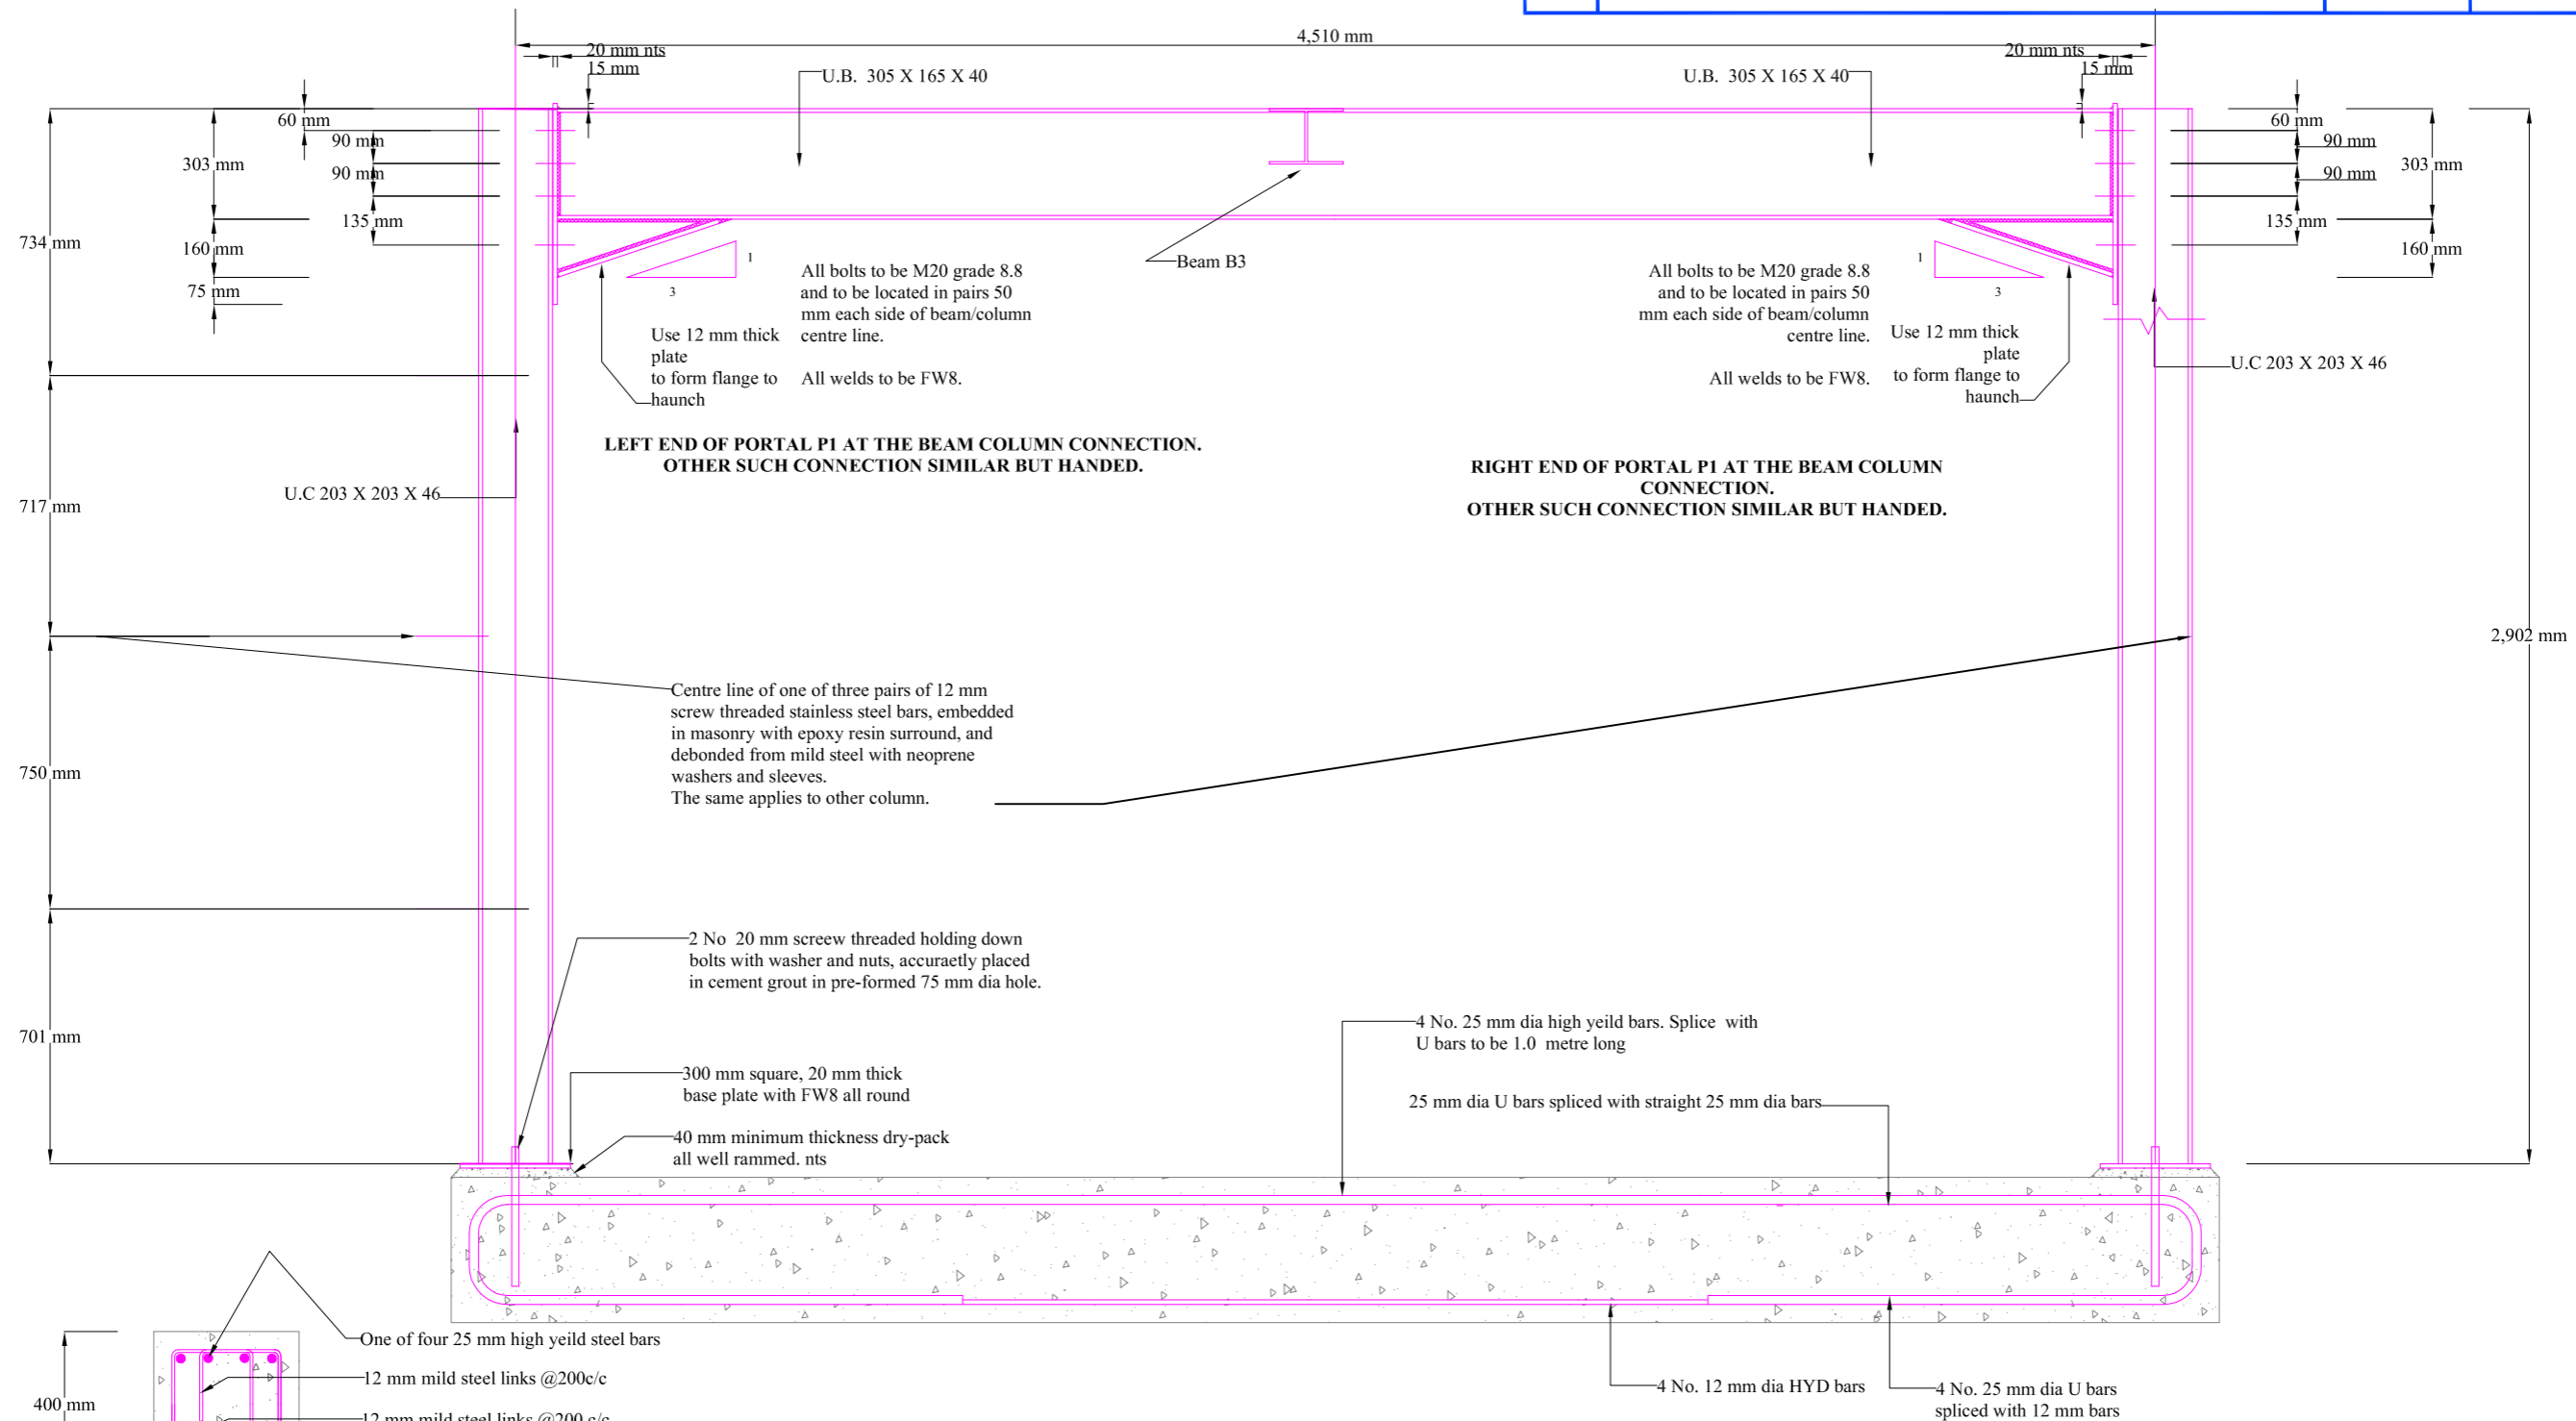

**LEFT END OF PORTAL P1 AT THE BEAM COLUMN CONNECTION.  
OTHER SUCH CONNECTION SIMILAR BUT HANDED.**

**RIGHT END OF PORTAL P1 AT THE BEAM COLUMN CONNECTION.  
OTHER SUCH CONNECTION SIMILAR BUT HANDED.**

**CROSS SECTION THROUGH PORTAL P1 SHOWING NEW FOUNDATION BEAM**

Concrete to be class C30, with minimum cement content 360 Kg/cu.m.  
max W/C ratio of 0.42 and minimum cover of 50 mm  
Note polythene shown on separate drawing.

**JB & A** **JOHN BELLMAN & ASSOCIATES LTD.**

<b>Clients :-</b>		<b>Project :-</b> NEW REAR EXTENSION AT [REDACTED]		
<b>Scale</b>	1:100	<b>Drawing Details:-</b> PORTAL P1		
<b>Date</b>	Nov 2006	<b>Drawing No. &amp; Revision</b> /25	A	