


Rev	Details of Revision	Date	By	Checked

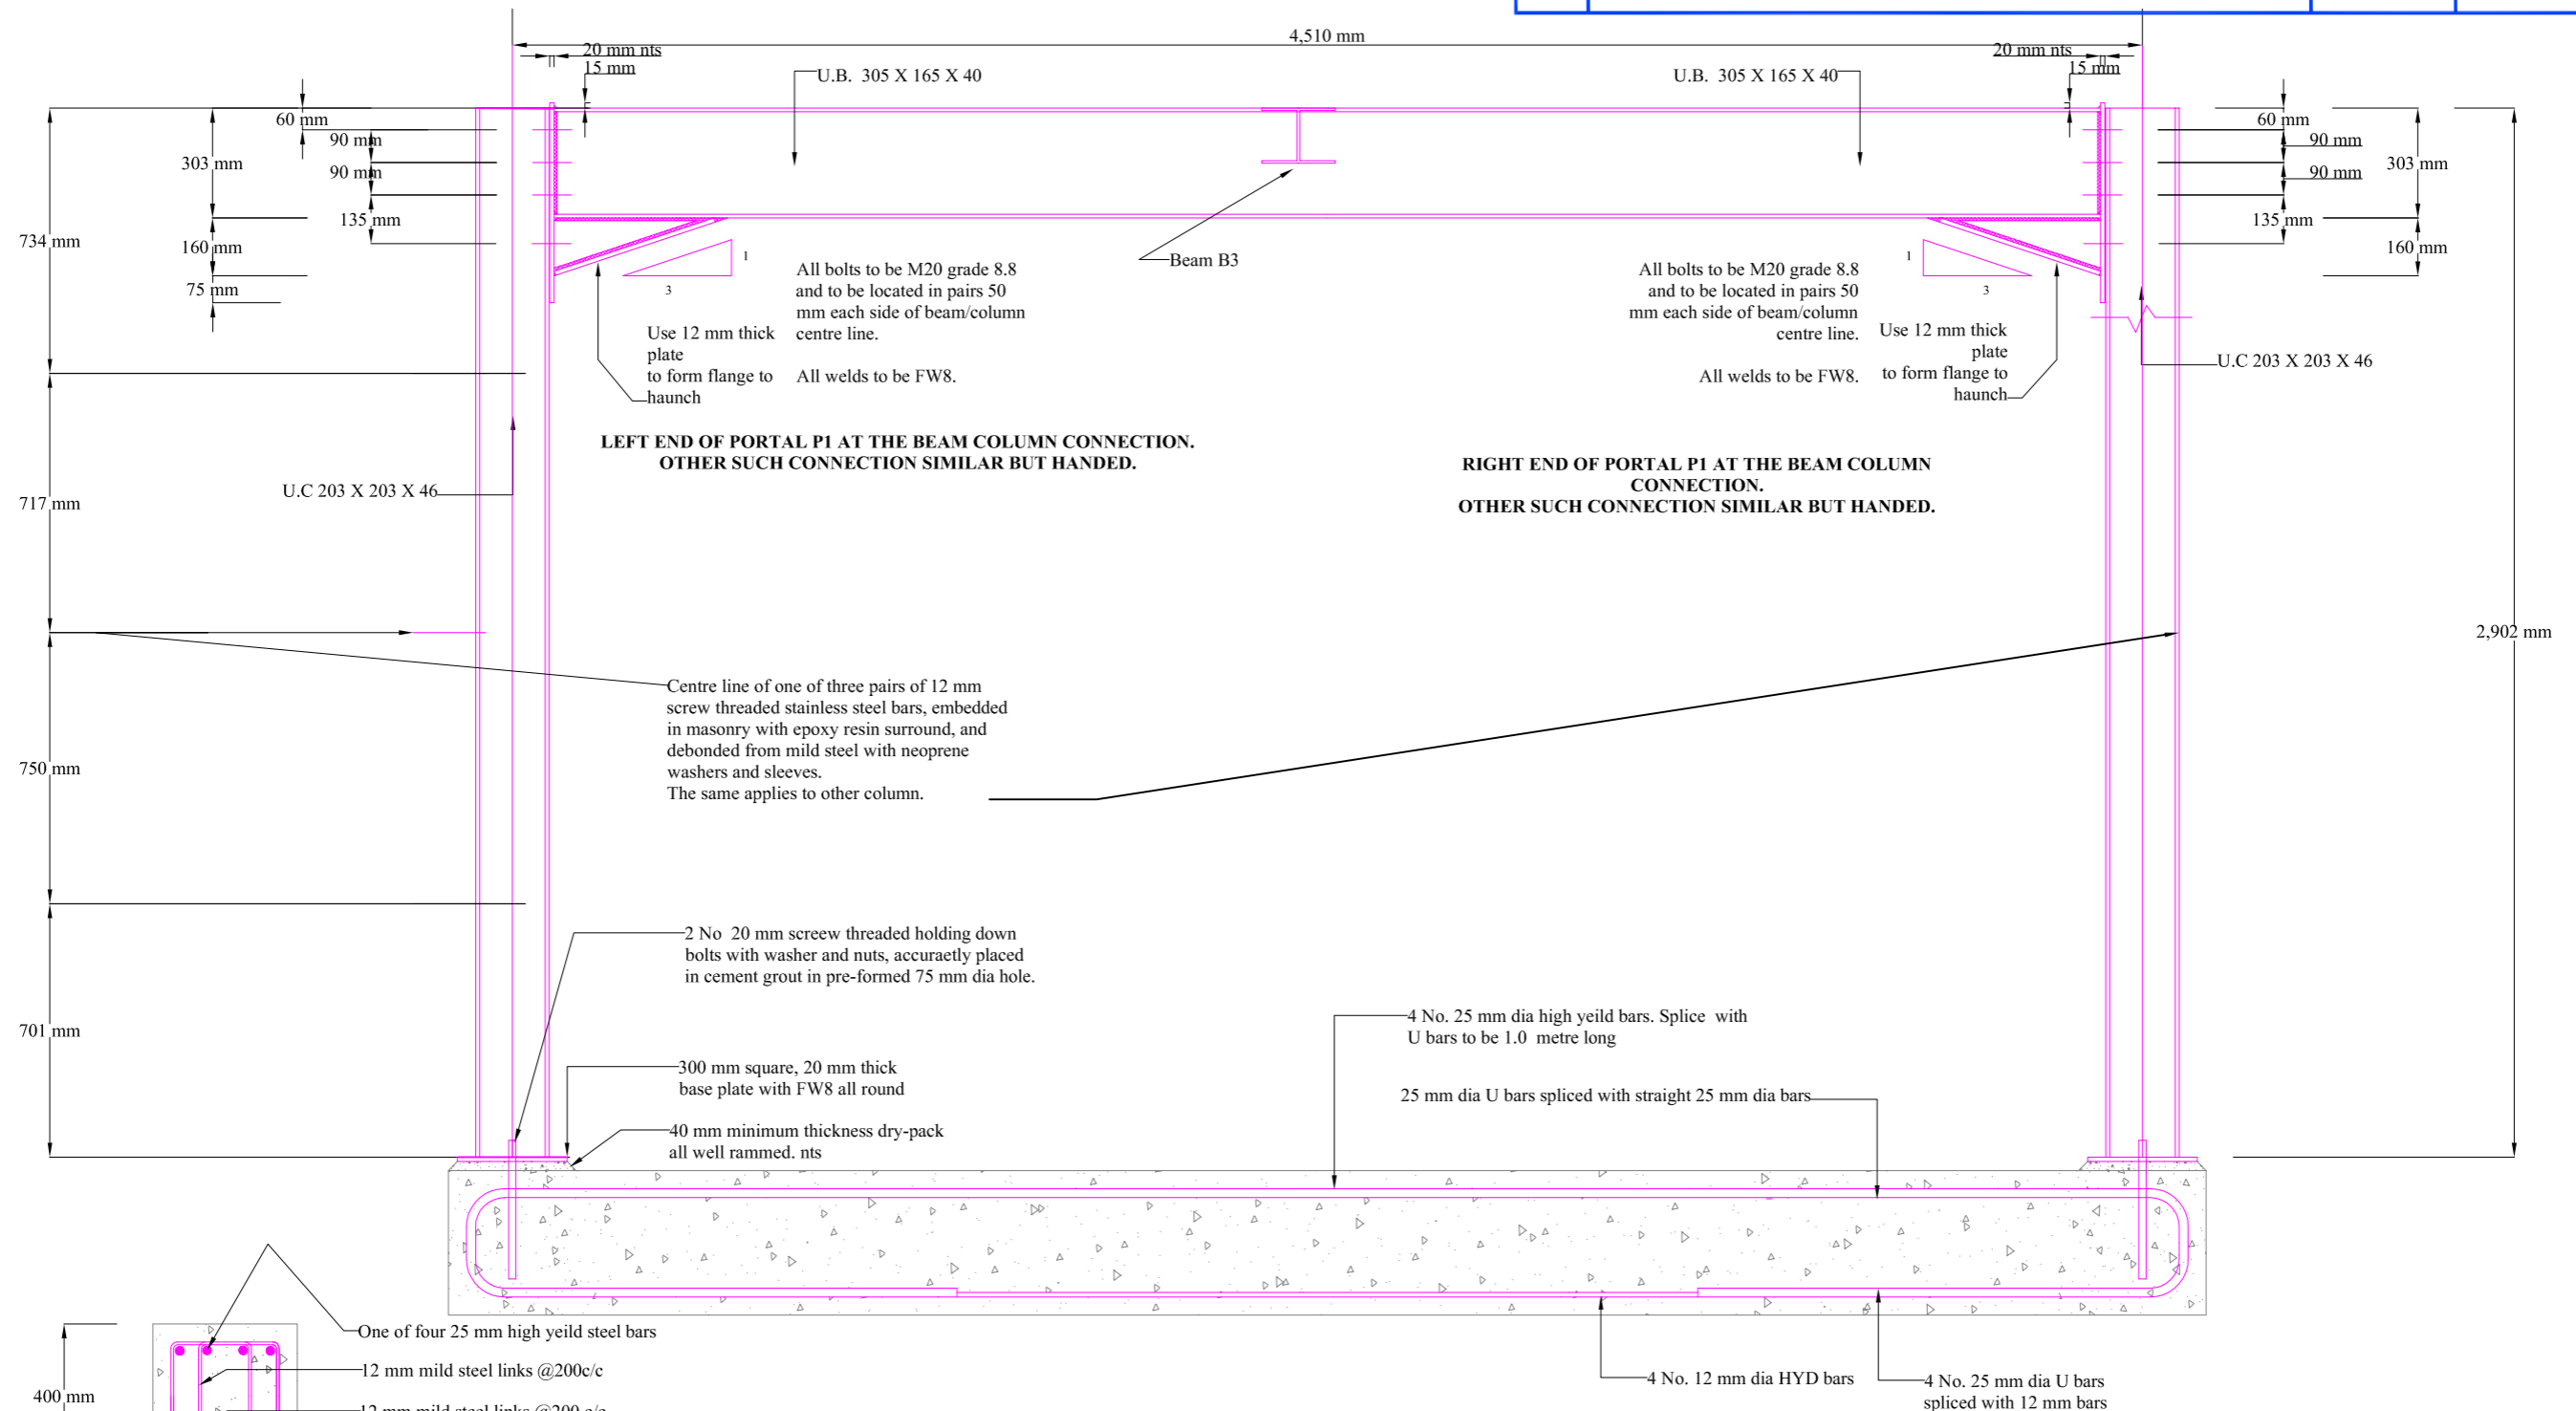

**LEFT END OF PORTAL P1 AT THE BEAM COLUMN CONNECTION.  
OTHER SUCH CONNECTION SIMILAR BUT HANDED.**

**RIGHT END OF PORTAL P1 AT THE BEAM COLUMN CONNECTION.  
OTHER SUCH CONNECTION SIMILAR BUT HANDED.**

**CROSS SECTION THROUGH PORTAL P1 SHOWING NEW FOUNDATION BEAM**

Concrete to be class C30, with minimum cement content 360 Kg/cu.m.  
max W/C ratio of 0.42 and minimum cover of 50 mm  
Note polythene shown on separate drawing.



**JOHN BELLMAN & ASSOCIATES LTD.**

<b>Clients :-</b>		<b>Project :- NEW REAR EXTENSION AT</b>		
<b>Scale</b>	1:100	<b>Drawing Details:- PORTAL P1</b>		
<b>Date</b>	Nov 2006	<b>Drawing No. &amp; Revision</b> /25		A